


OVERLOOK

LITTLE LOOP

LOGS & TREE ROUNDS

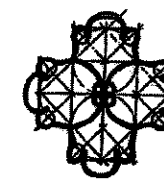

# ANKENY NWR NATURE PLAY AREA

Quatrefoil, Inc.  
Design • Landscape Architecture • Space Planning  
415 NE 65<sup>th</sup> Ave. Portland, Oregon 97215  
Tel: (503) 256-8955

SCALE: 1" = 20' - 0"

SEPTEMBER 2020 L.1

STICK BUILDING AREA  
WOOD CHIP AREAS  
LARGE LOGS

(E) PINES

TALL MEADOW

6' WIDE WOOD  
CHIP PATH

WOOD CHIP  
PATH 6' WIDE

WET  
MEADOW

MOWN PATH  
THRU TALL  
MEADOW

ALDER TREE TUNNEL

TUNNEL

STONE BENCH

WOODCHIPS  
BENCH

WETLAND  
SCRAPE

LARGE  
BOULDER

NATURE  
CENTER

BOULDERS

NATURE  
PLAY SIGN

GRASSY MOUND


(E) STUMP


LARGE LOG

WOOD  
BOARDWALK


LOG ROUND  
PATH

LITTLE LOOP

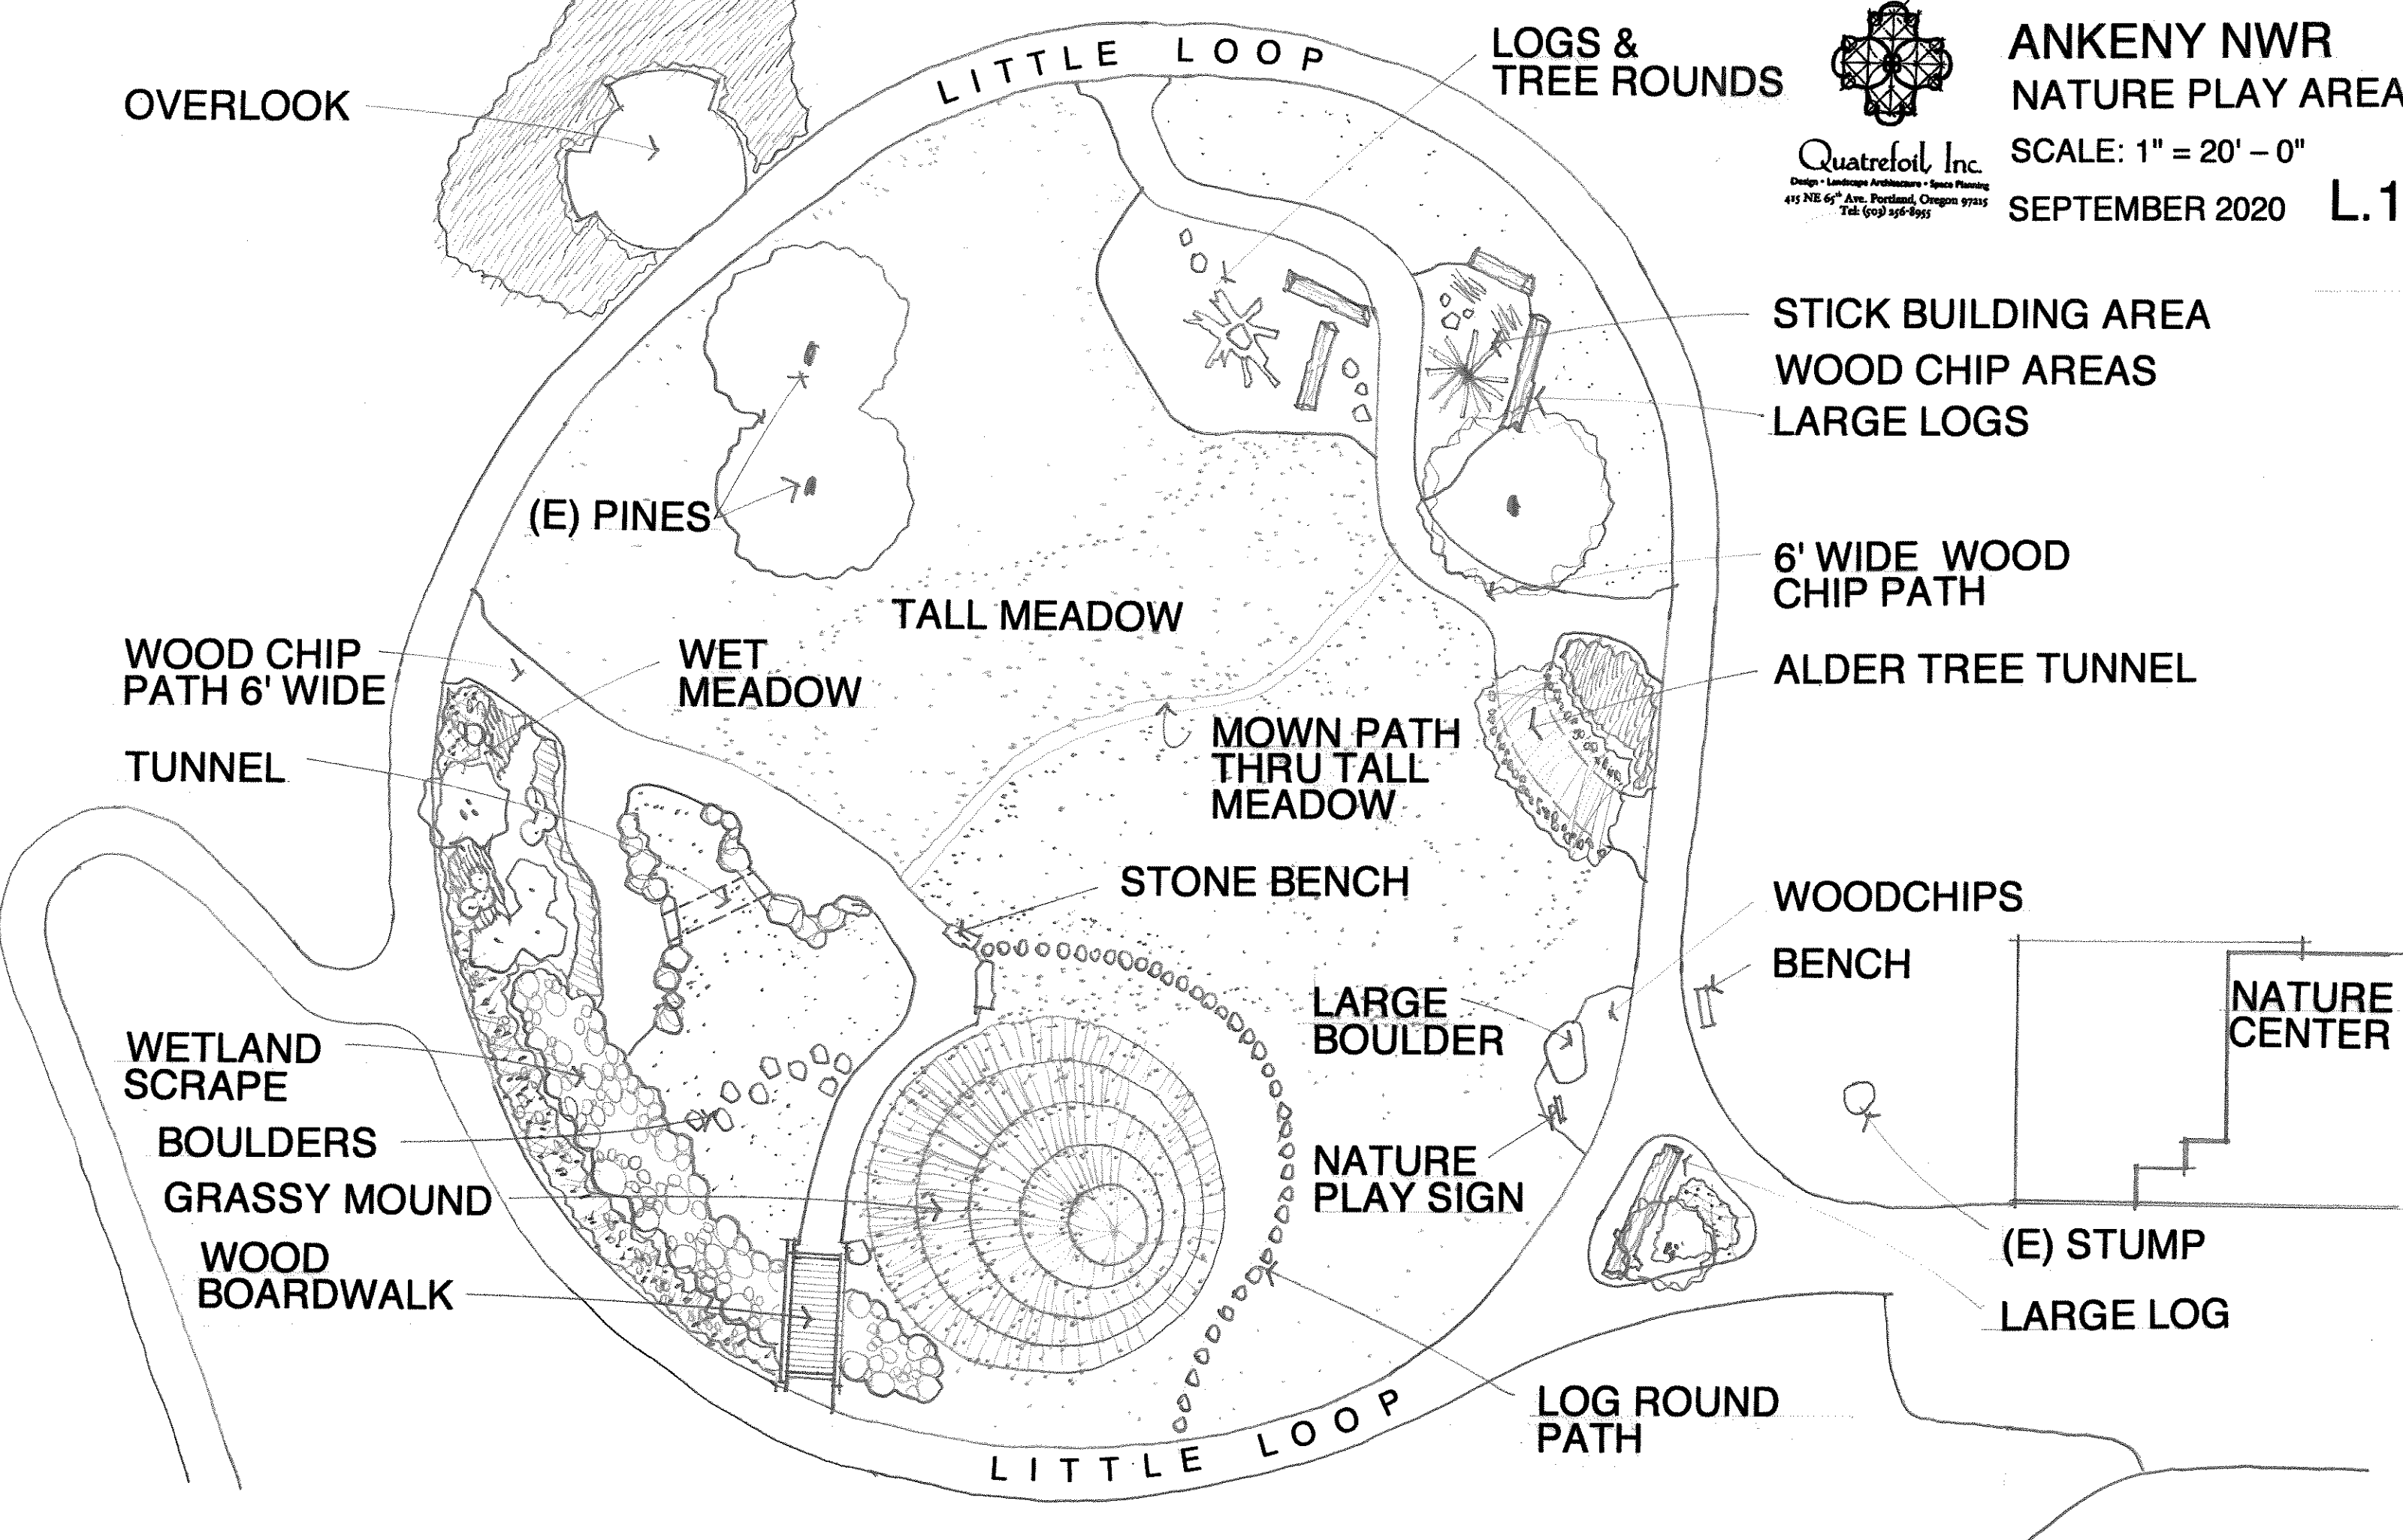

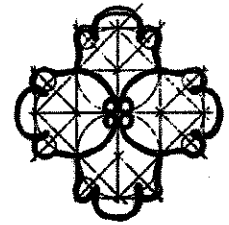

**Quatrefoil, Inc.**  
Design • Landscape Architecture • Space Planning  
415 NE 65<sup>th</sup> Ave. Portland, Oregon 97215  
Tel: (503) 256-8955

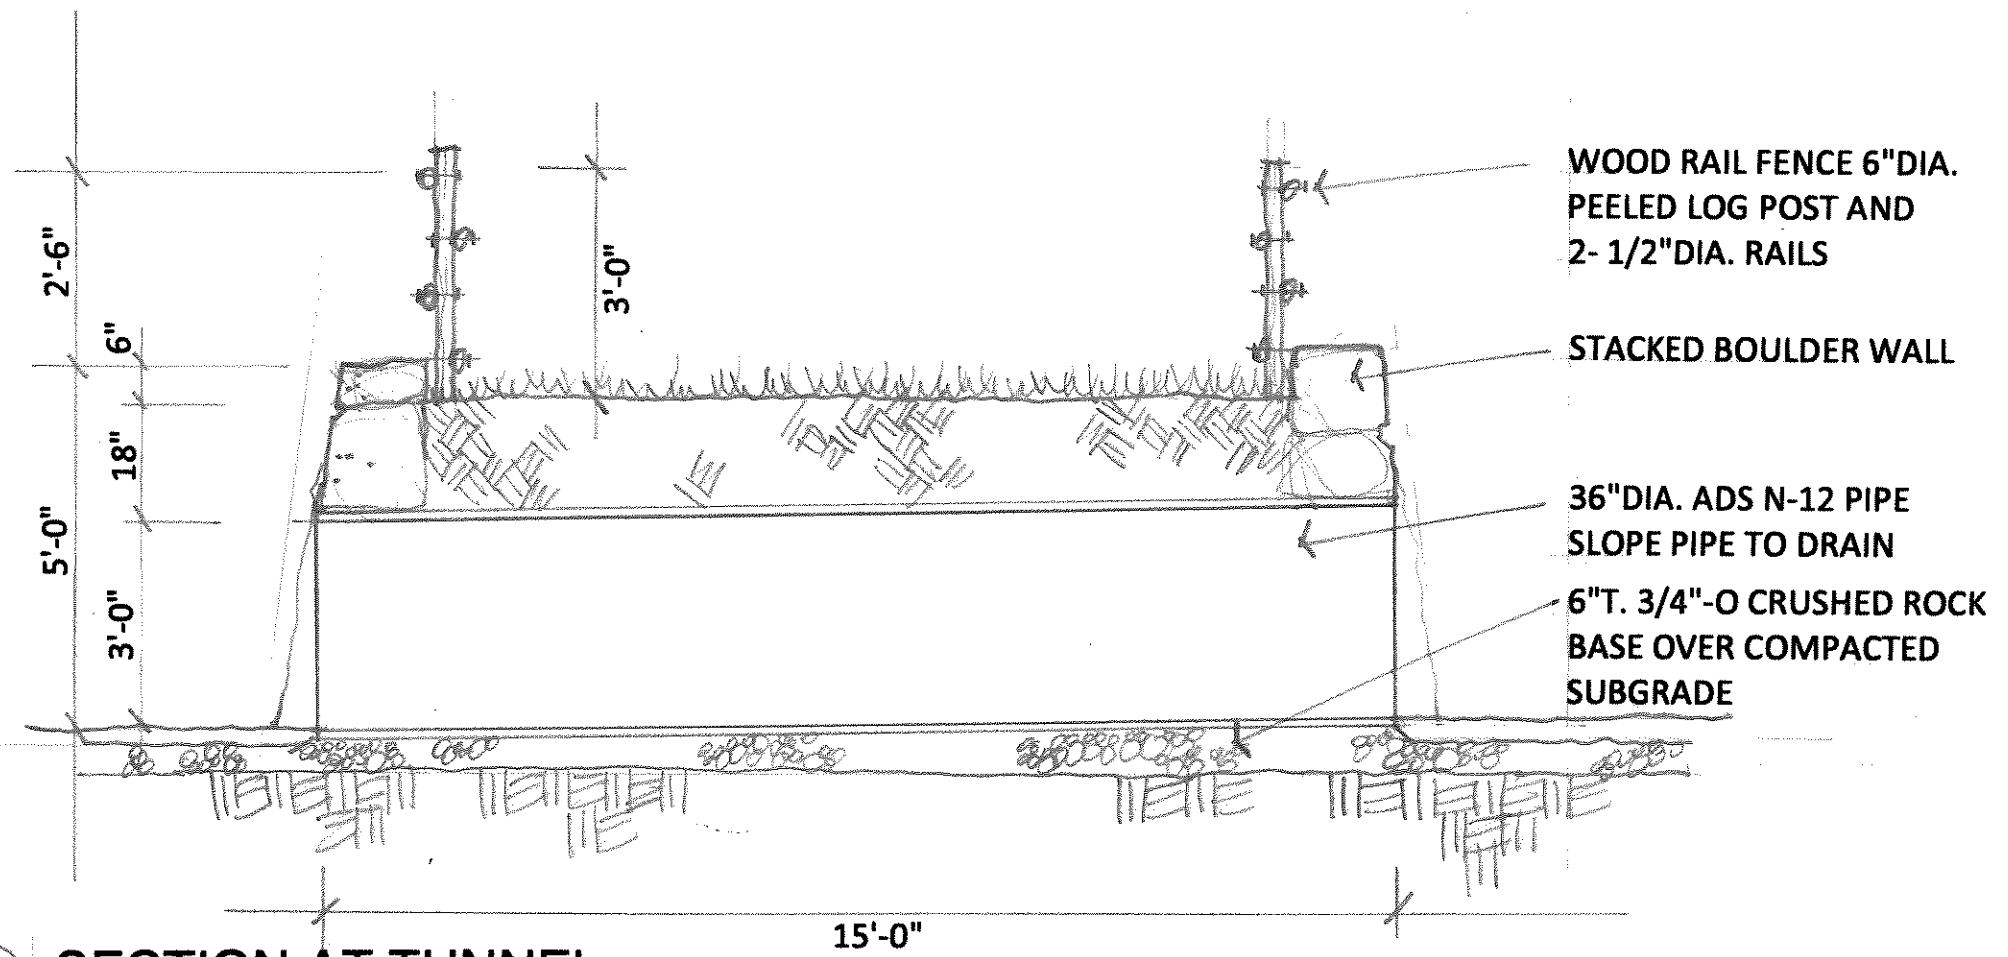


WOOD RAIL FENCE 6" DIA.  
PEELED LOG POST AND  
2- 1/2" DIA. RAILS

STACKED BOULDER WALL

36" DIA. ADS N-12 PIPE  
SLOPE PIPE TO DRAIN

6" T. 3/4" - O CRUSHED ROCK  
BASE OVER COMPACTED  
SUBGRADE

**2 SECTION AT TUNNEL**  
SCALE: 3/8" = 1' - 0"

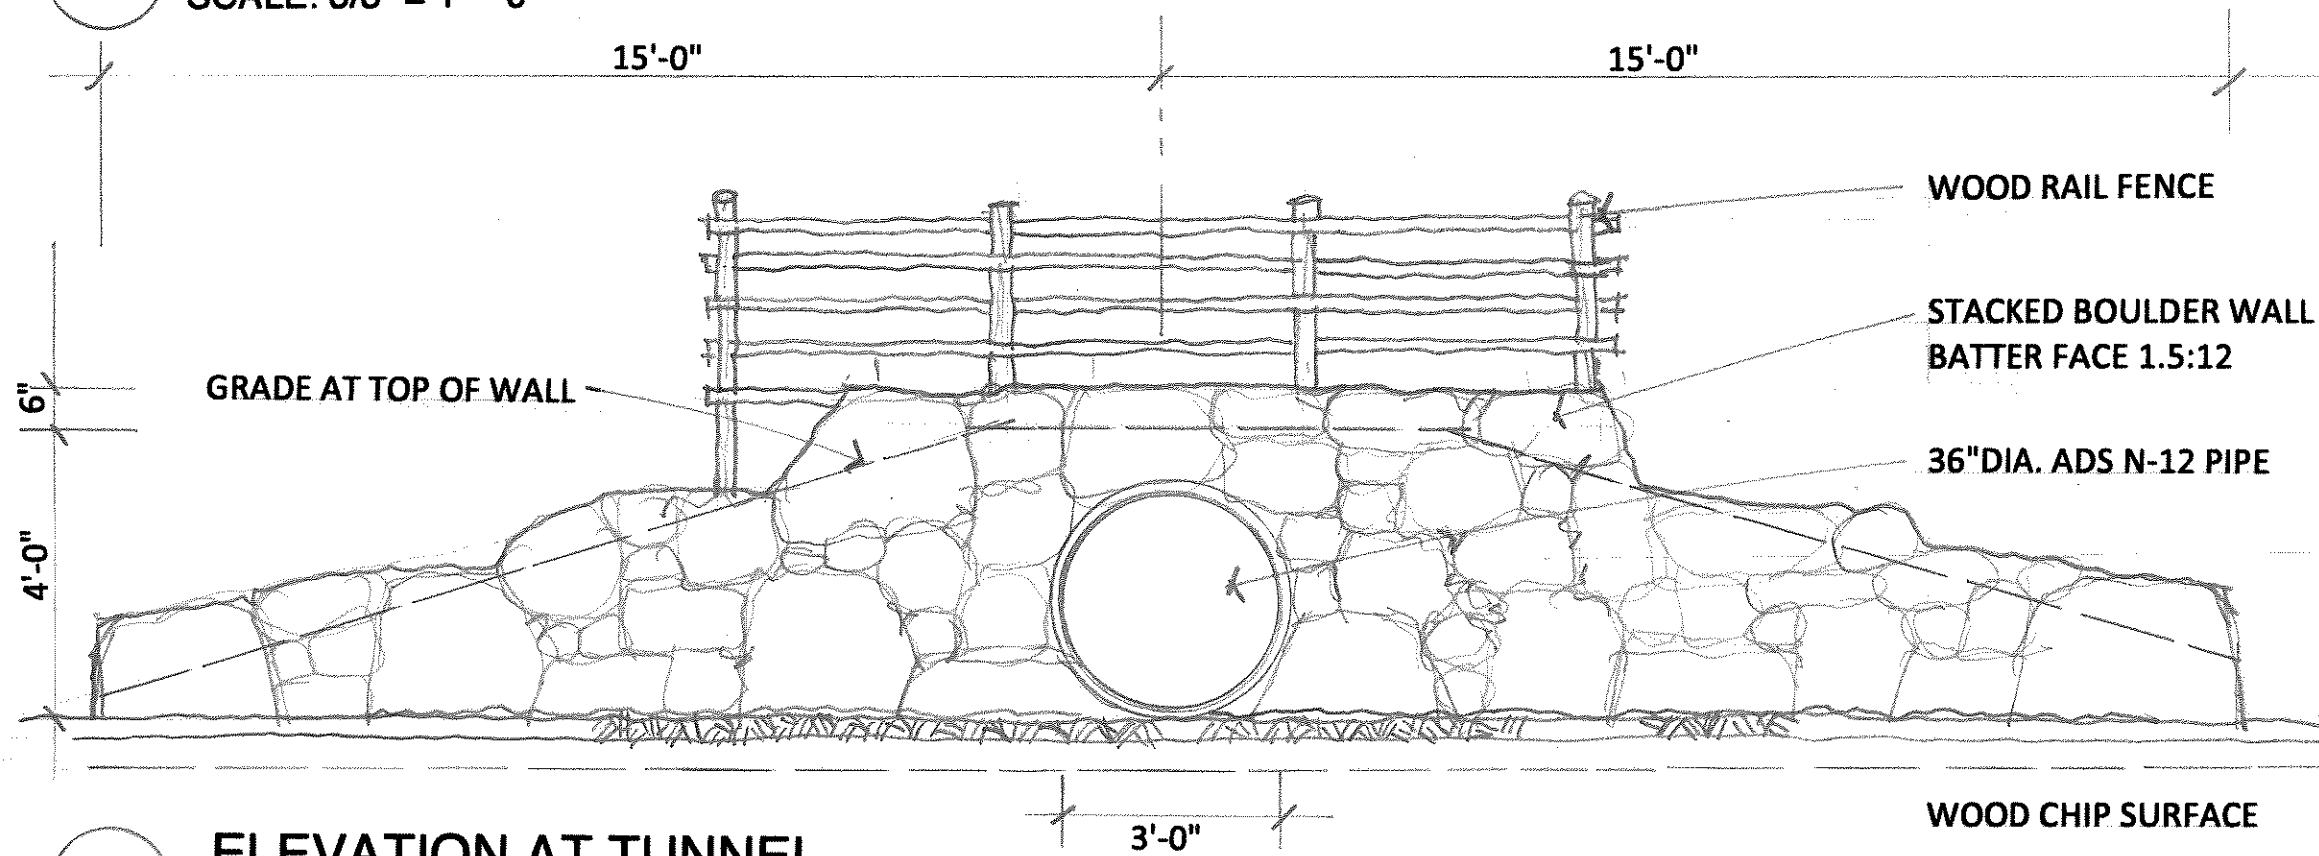

WOOD RAIL FENCE

STACKED BOULDER WALL  
BATTER FACE 1.5:12


36" DIA. ADS N-12 PIPE

GRADE AT TOP OF WALL


WOOD CHIP SURFACE

**1 ELEVATION AT TUNNEL**  
SCALE: 3/8" = 1' - 0"


**ANKENY NWR  
NATURE PLAY AREA**  
SCALE: 1" = 20' - 0"  
SEPTEMBER 2020 **L.2**

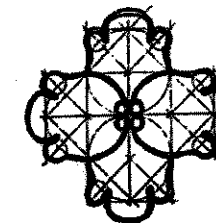

**Quatrefoil Inc.**  
Design • Landscape Architecture • Space Planning  
415 NE 65<sup>th</sup> Ave. Portland, Oregon 97215  
Tel: (503) 256-8955

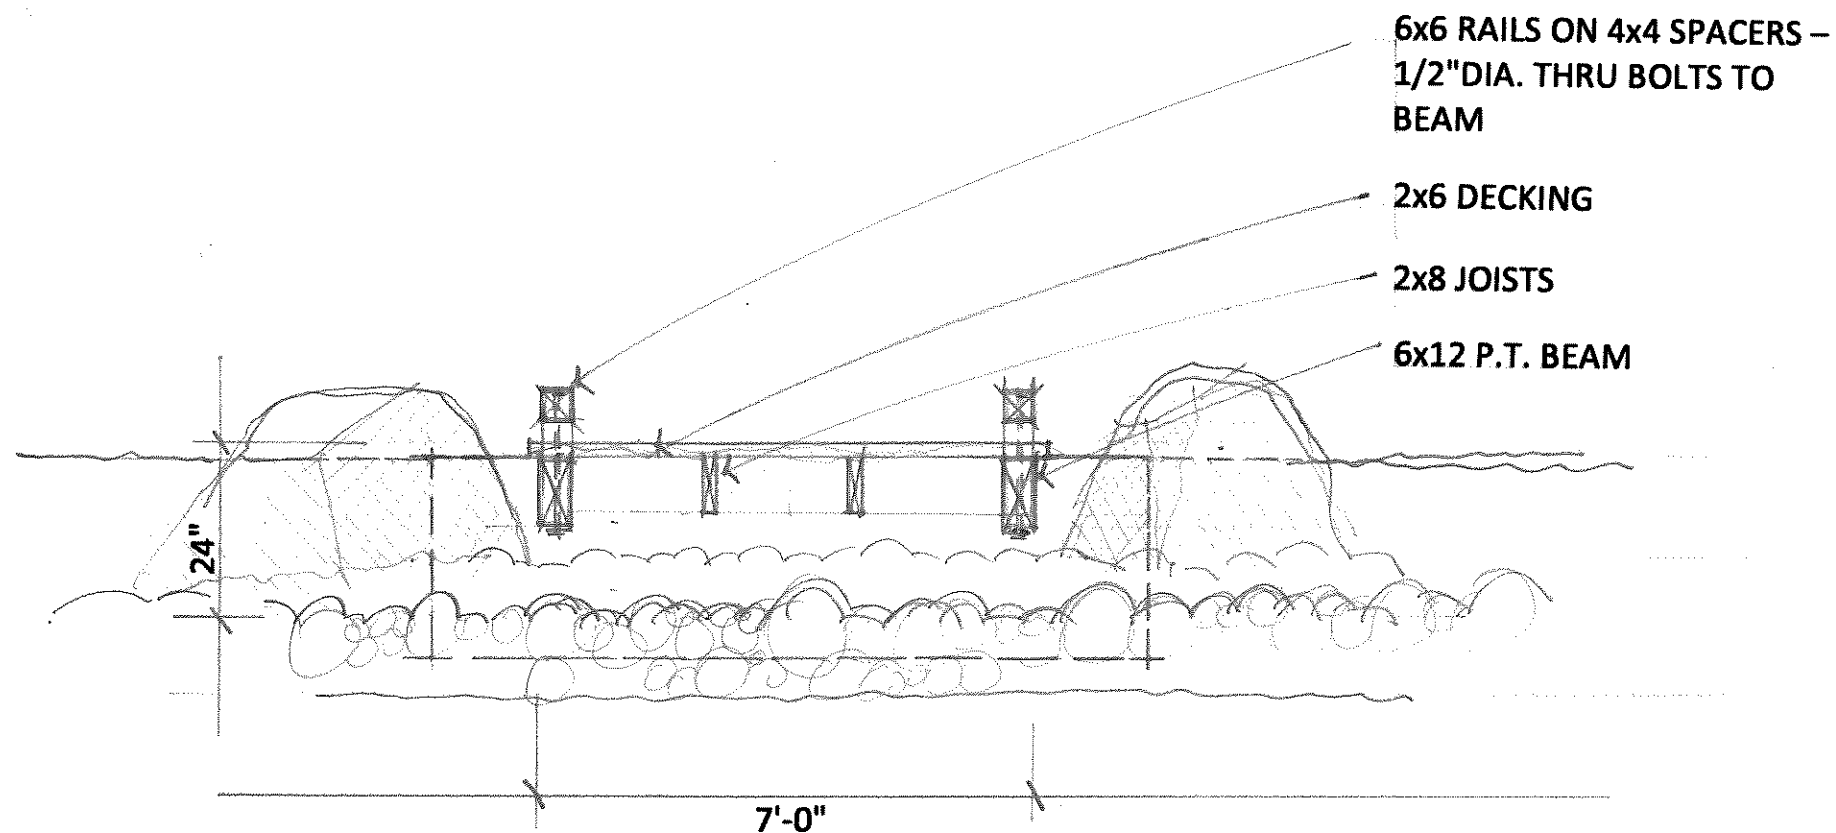


**2 SECTION AT BRIDGE AND WETLAND SCRAPE**  
SCALE: 3/8" = 1' - 0"

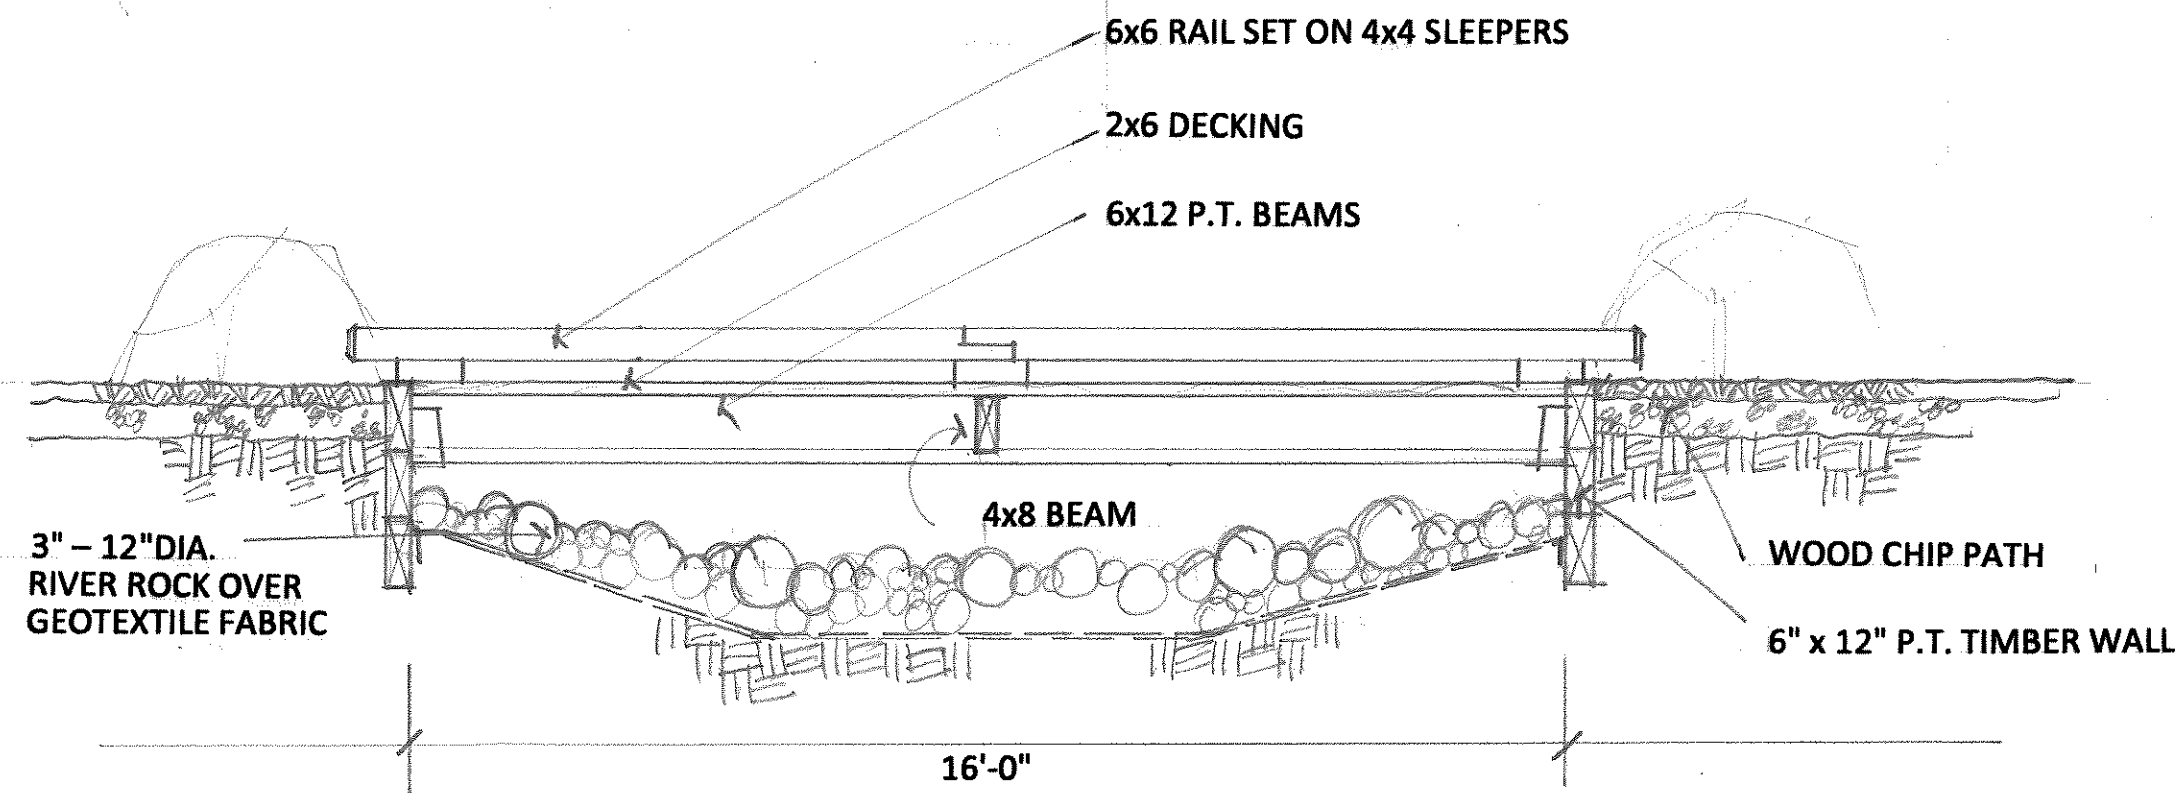

**1 CROSS- SECTION AT BRIDGE AND WETLAND SCRAPE**  
SCALE: 3/8" = 1' - 0"


**ANKENY NWR**  
**NATURE PLAY AREA**  
SCALE: 1" = 20' - 0"

SEPTEMBER 2020 **L.3**

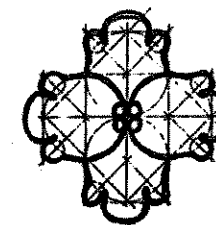


Quatrefoil Inc.

Design • Landscape Architecture • Space Planning  
415 NE 65<sup>th</sup> Ave. Portland, Oregon 97215  
Tel: (503) 256-8955

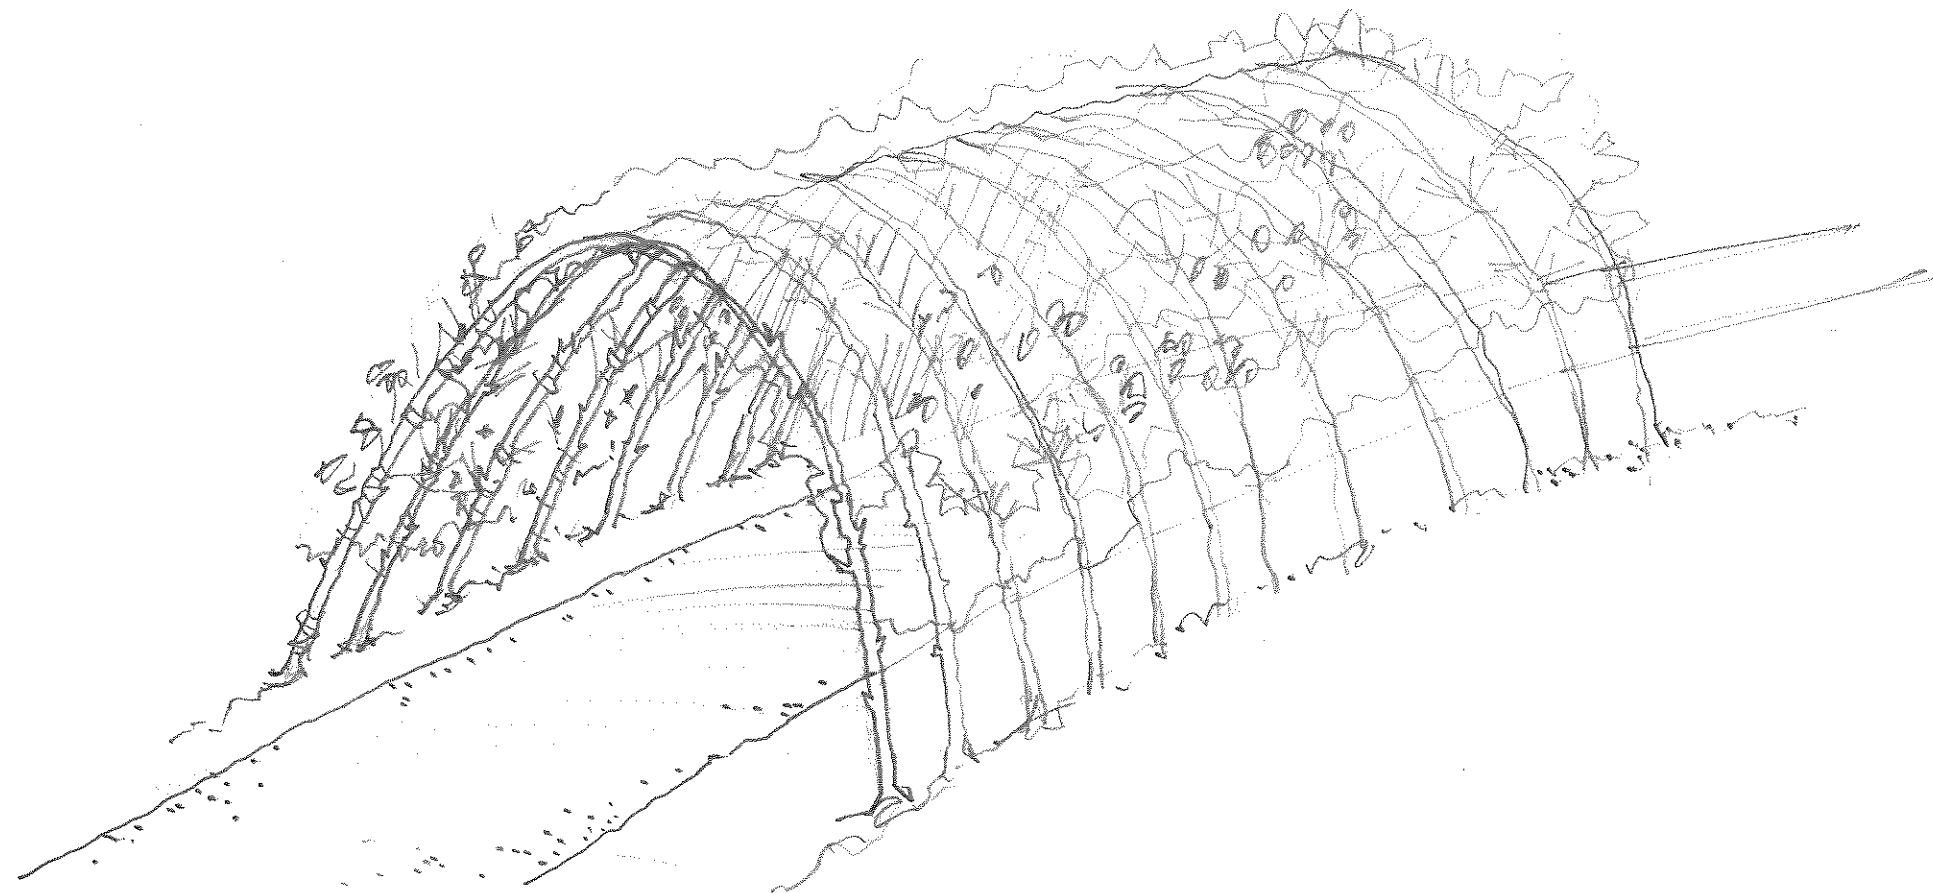

**2** TREE TUNNEL PERSPECTIVE  
N.T.S.

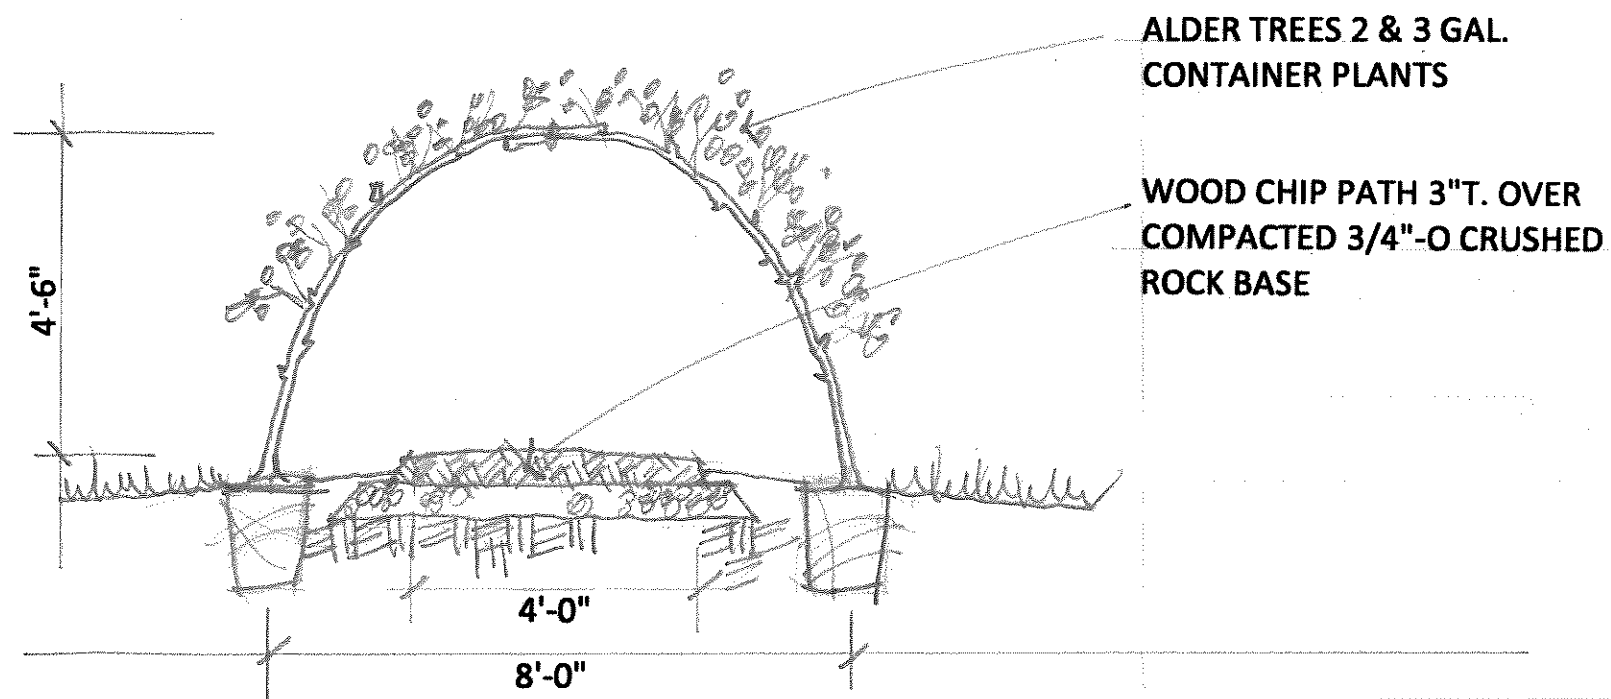

**1** TREE TUNNEL SECTION  
SCALE: 3/8" = 1' - 0"

**ANKENY NWR  
NATURE PLAY AREA**

SCALE: 1" = 20' - 0"

SEPTEMBER 2020 **L.4**